




Underground Crypt Layout Plan
(1:100)

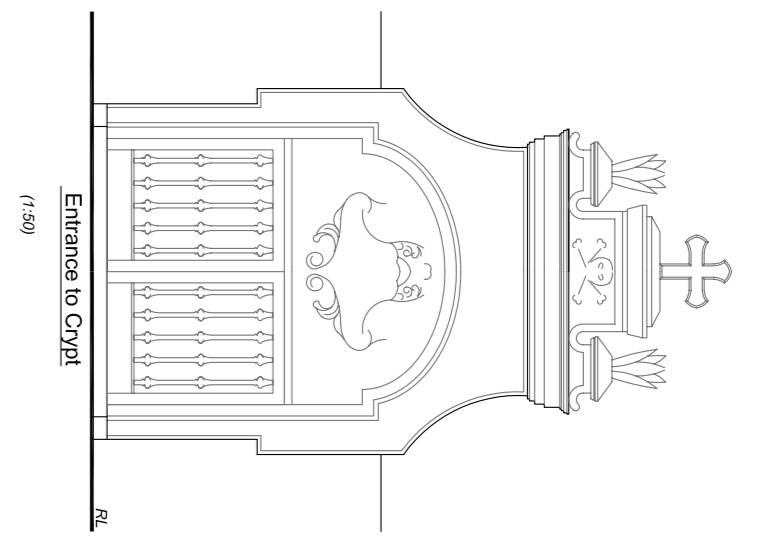


Entrance to Crypt
(1:50)

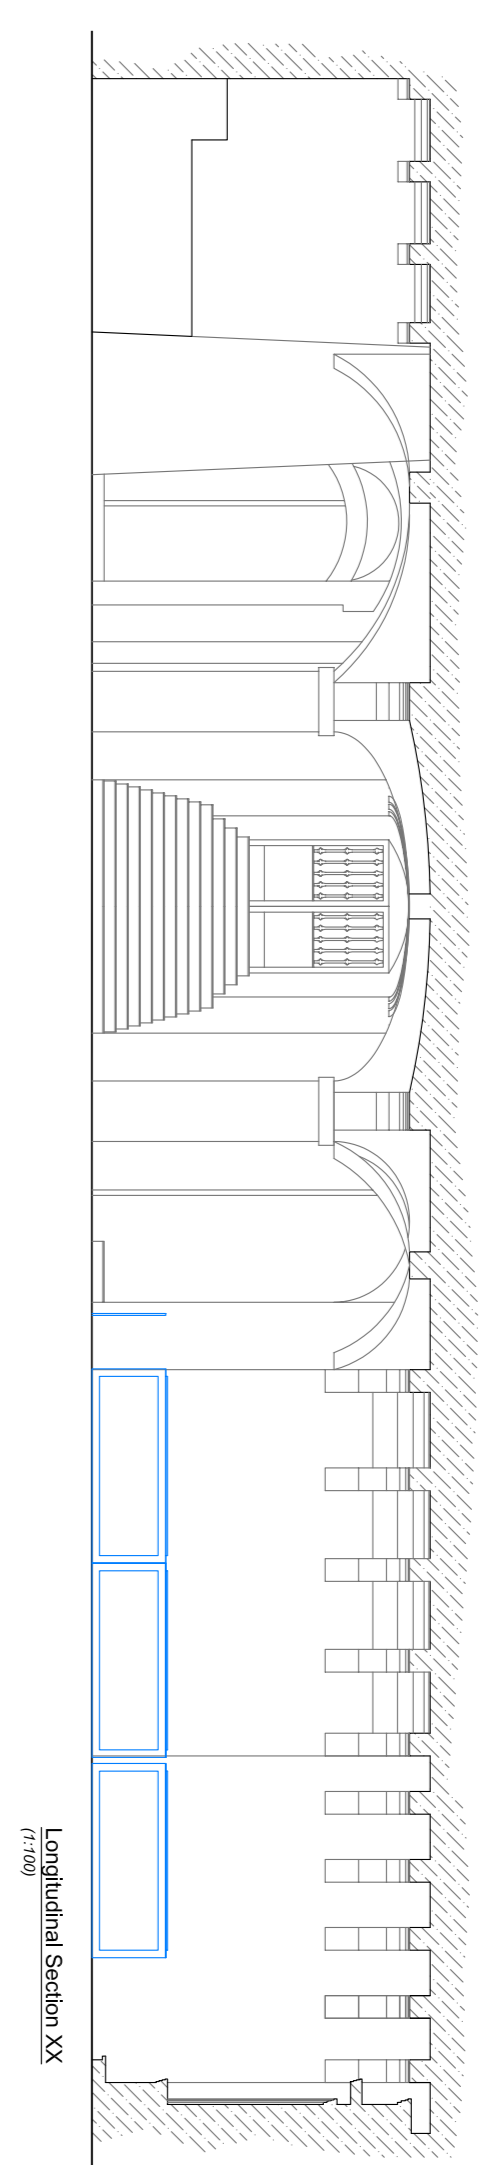


Longitudinal Section XX
(1:100)

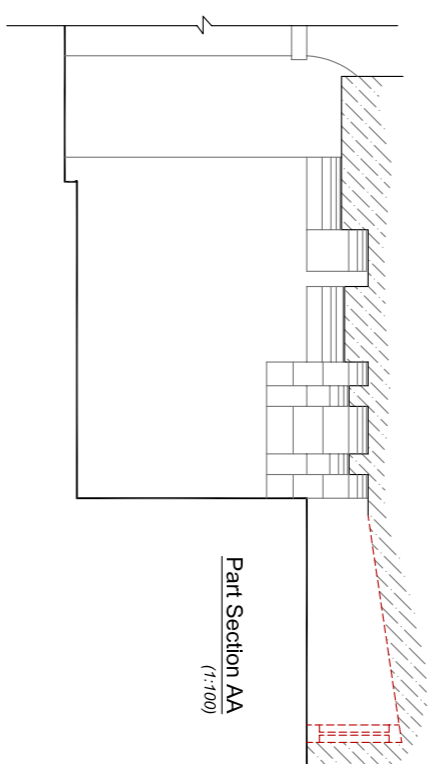


Part Section AA
(1:100)

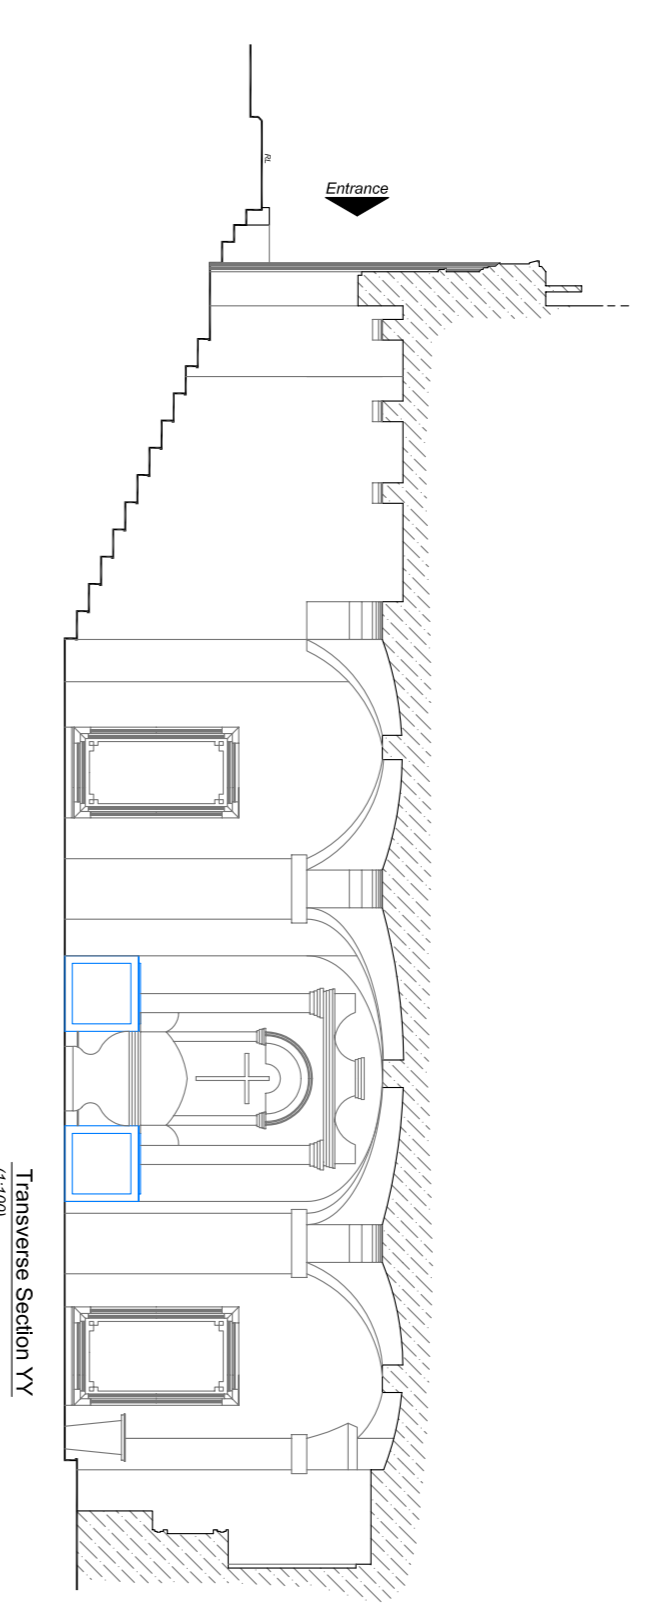


Transverse Section YY
(1:100)

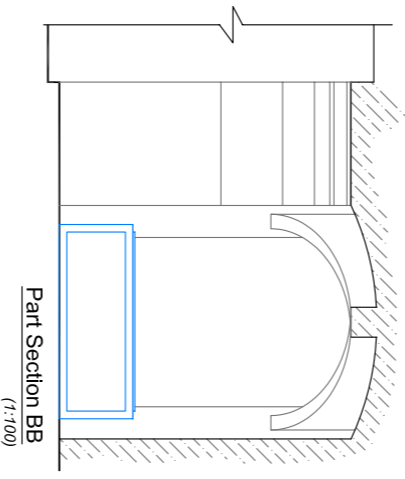



Part Section BB
(1:100)

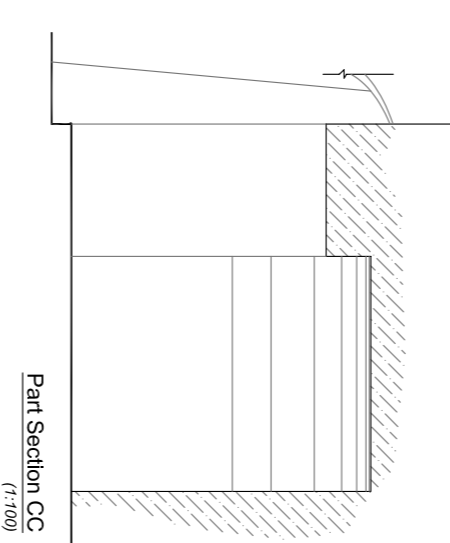


Part Section CC
(1:100)

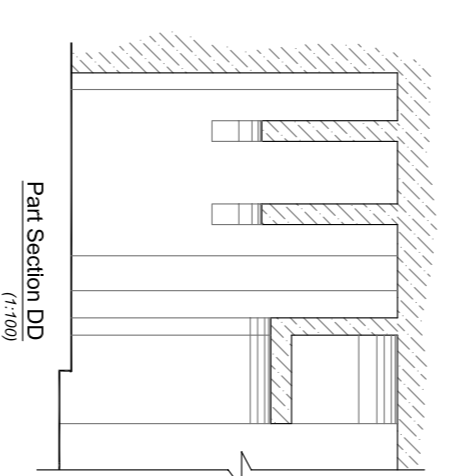


Part Section DD
(1:100)

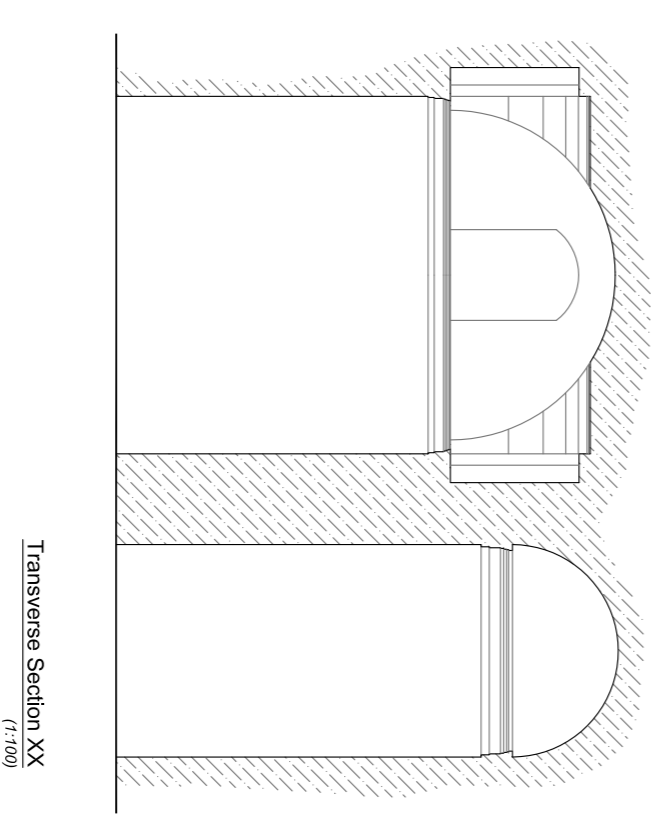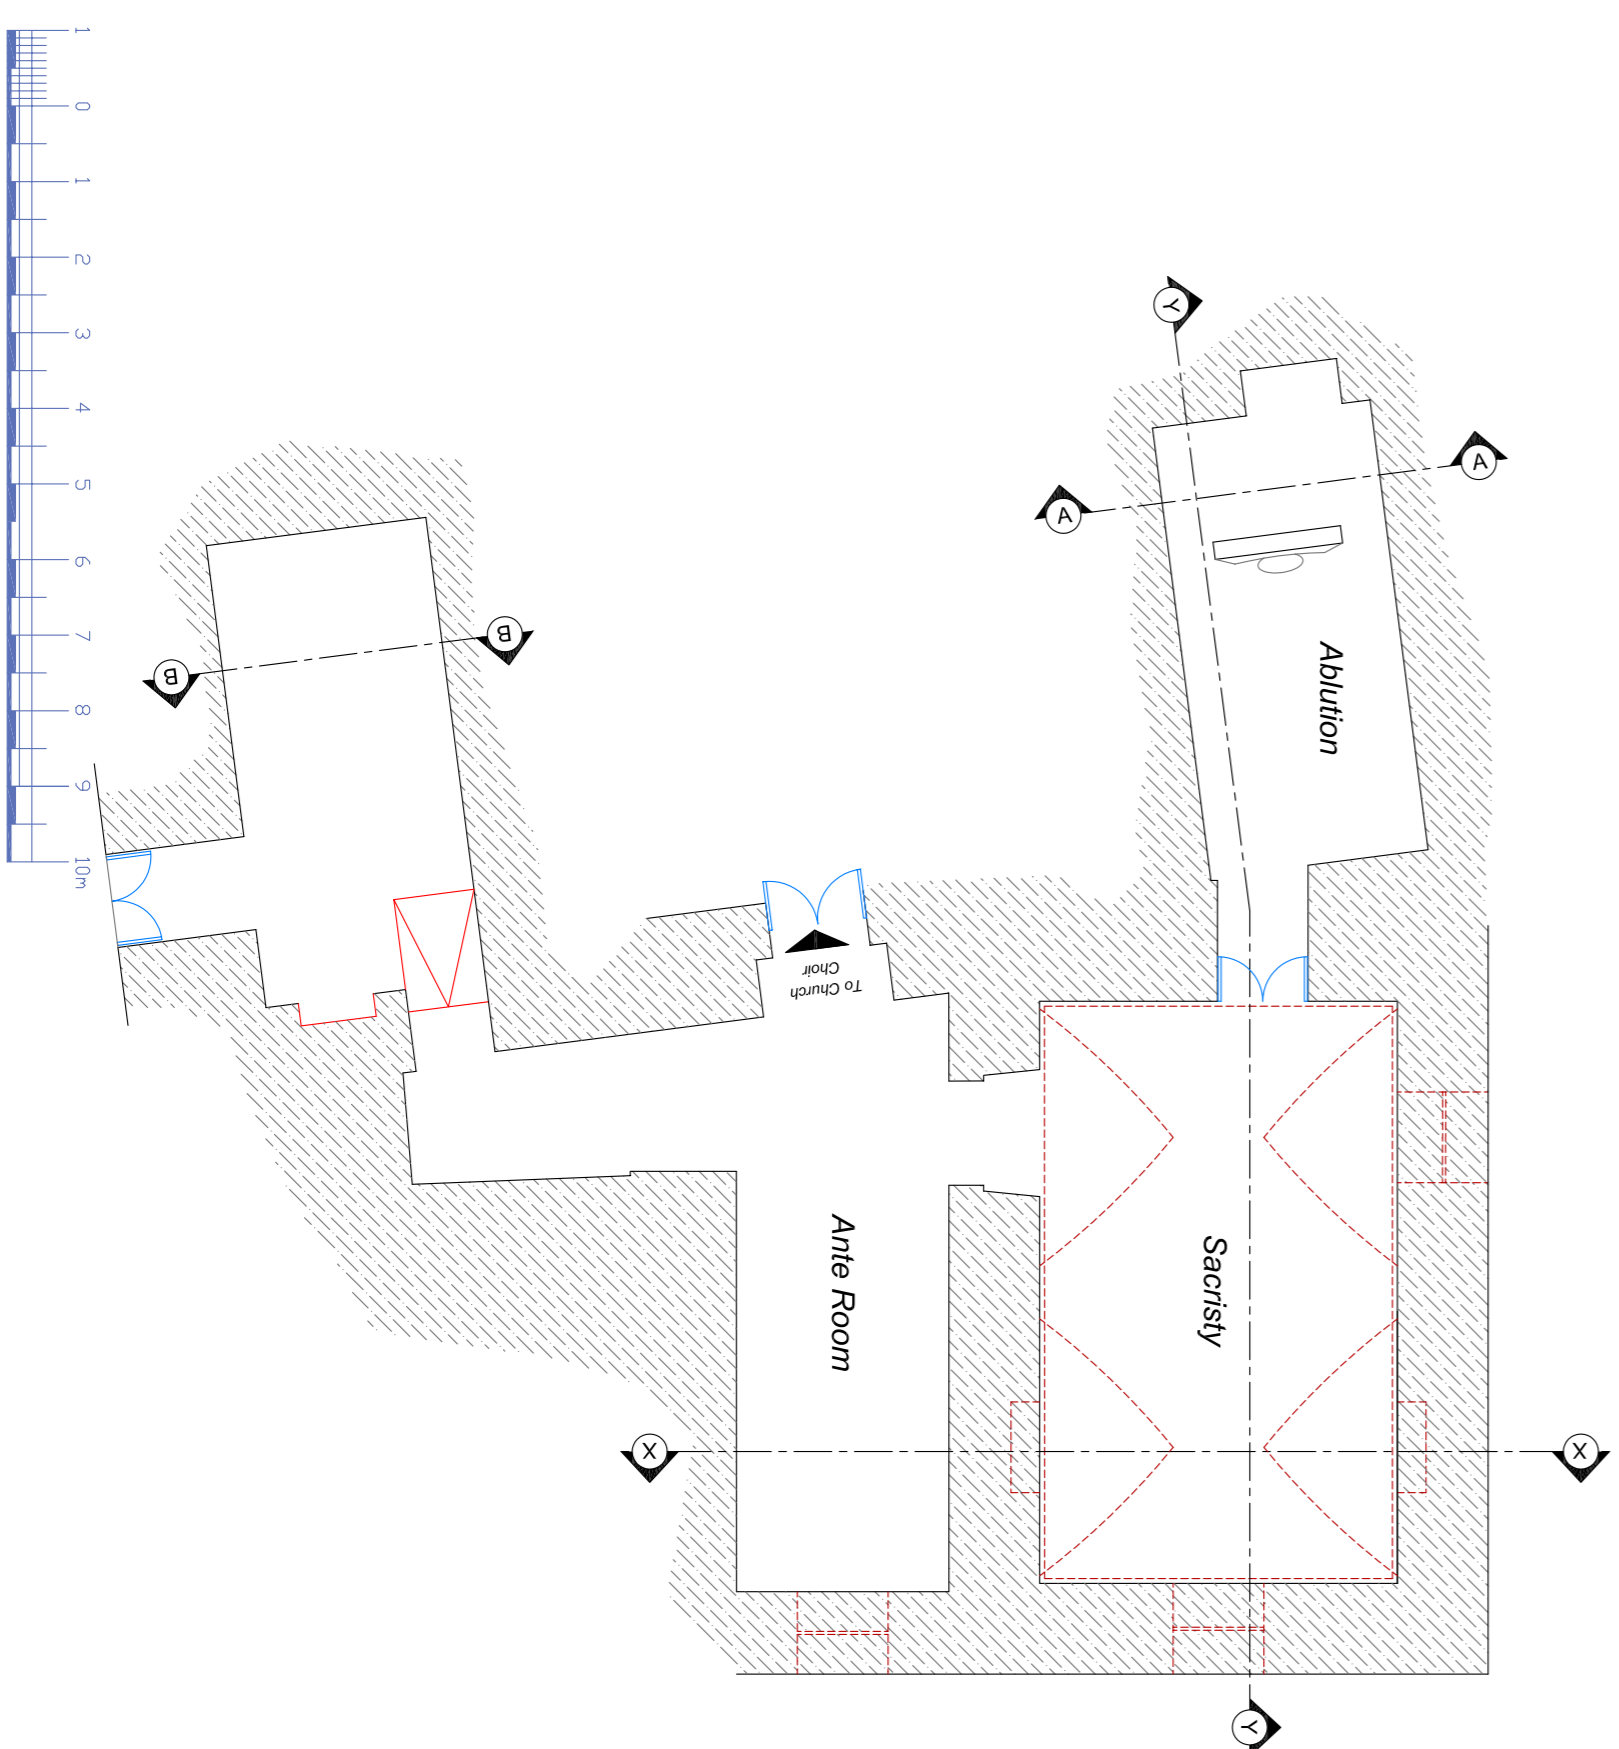


Transverse Section XX
(1:100)

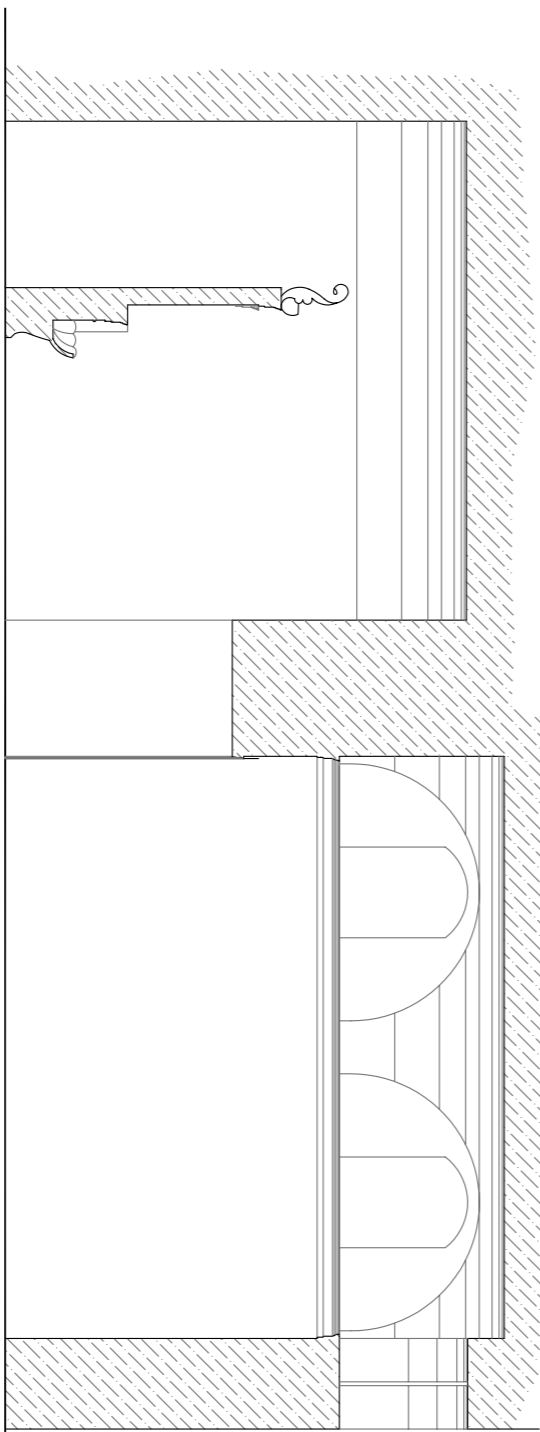


Longitudinal Section YY
(1:100)

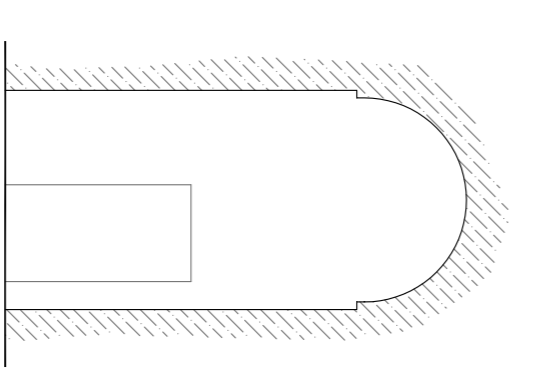

Part Section AA
(1:100)

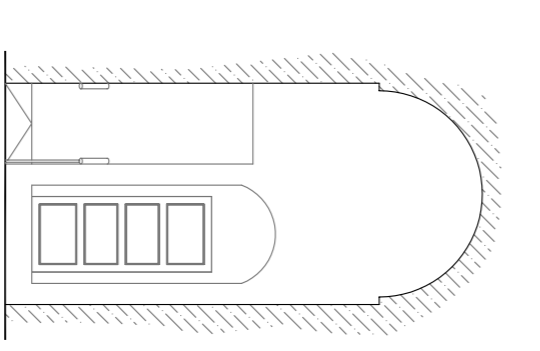

Part Section BB
(1:100)

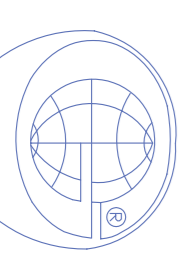

Architects, Planners, Engineers
Project Managers

JOHN B. FARUGIA A. & C.E.
 709 Jester's Valley Rd,
 Natick, MS0 13
 Tel: 21484734 Fax: 21484853
 website: <http://www.johnfarugia.com>

SIGNATURE	
John B. Farugia A & C.E.	

DRAWING DETAILS	
Drawing Title	Existing Crypt Plan
Client	Carmelite Church
Drawn By	jfm
Checked	mf
Date	25-11-2011
Drawing Ref	F-350
Scale	1:100
REV	4

REV	DATE	DESCRIPTION

REVISION ISSUE

DRAFT
 FOR INFORMATION ONLY
 FOR PLANNING PURPOSES
 FOR CONSTRUCTION PURPOSES

NOTES

Copyright Act (Chapter 415 of the Laws of Malta) applies in as far as it relates to the reproduction of this drawing and its contents.

SCALE 1:100