



Section XX
(1/100)

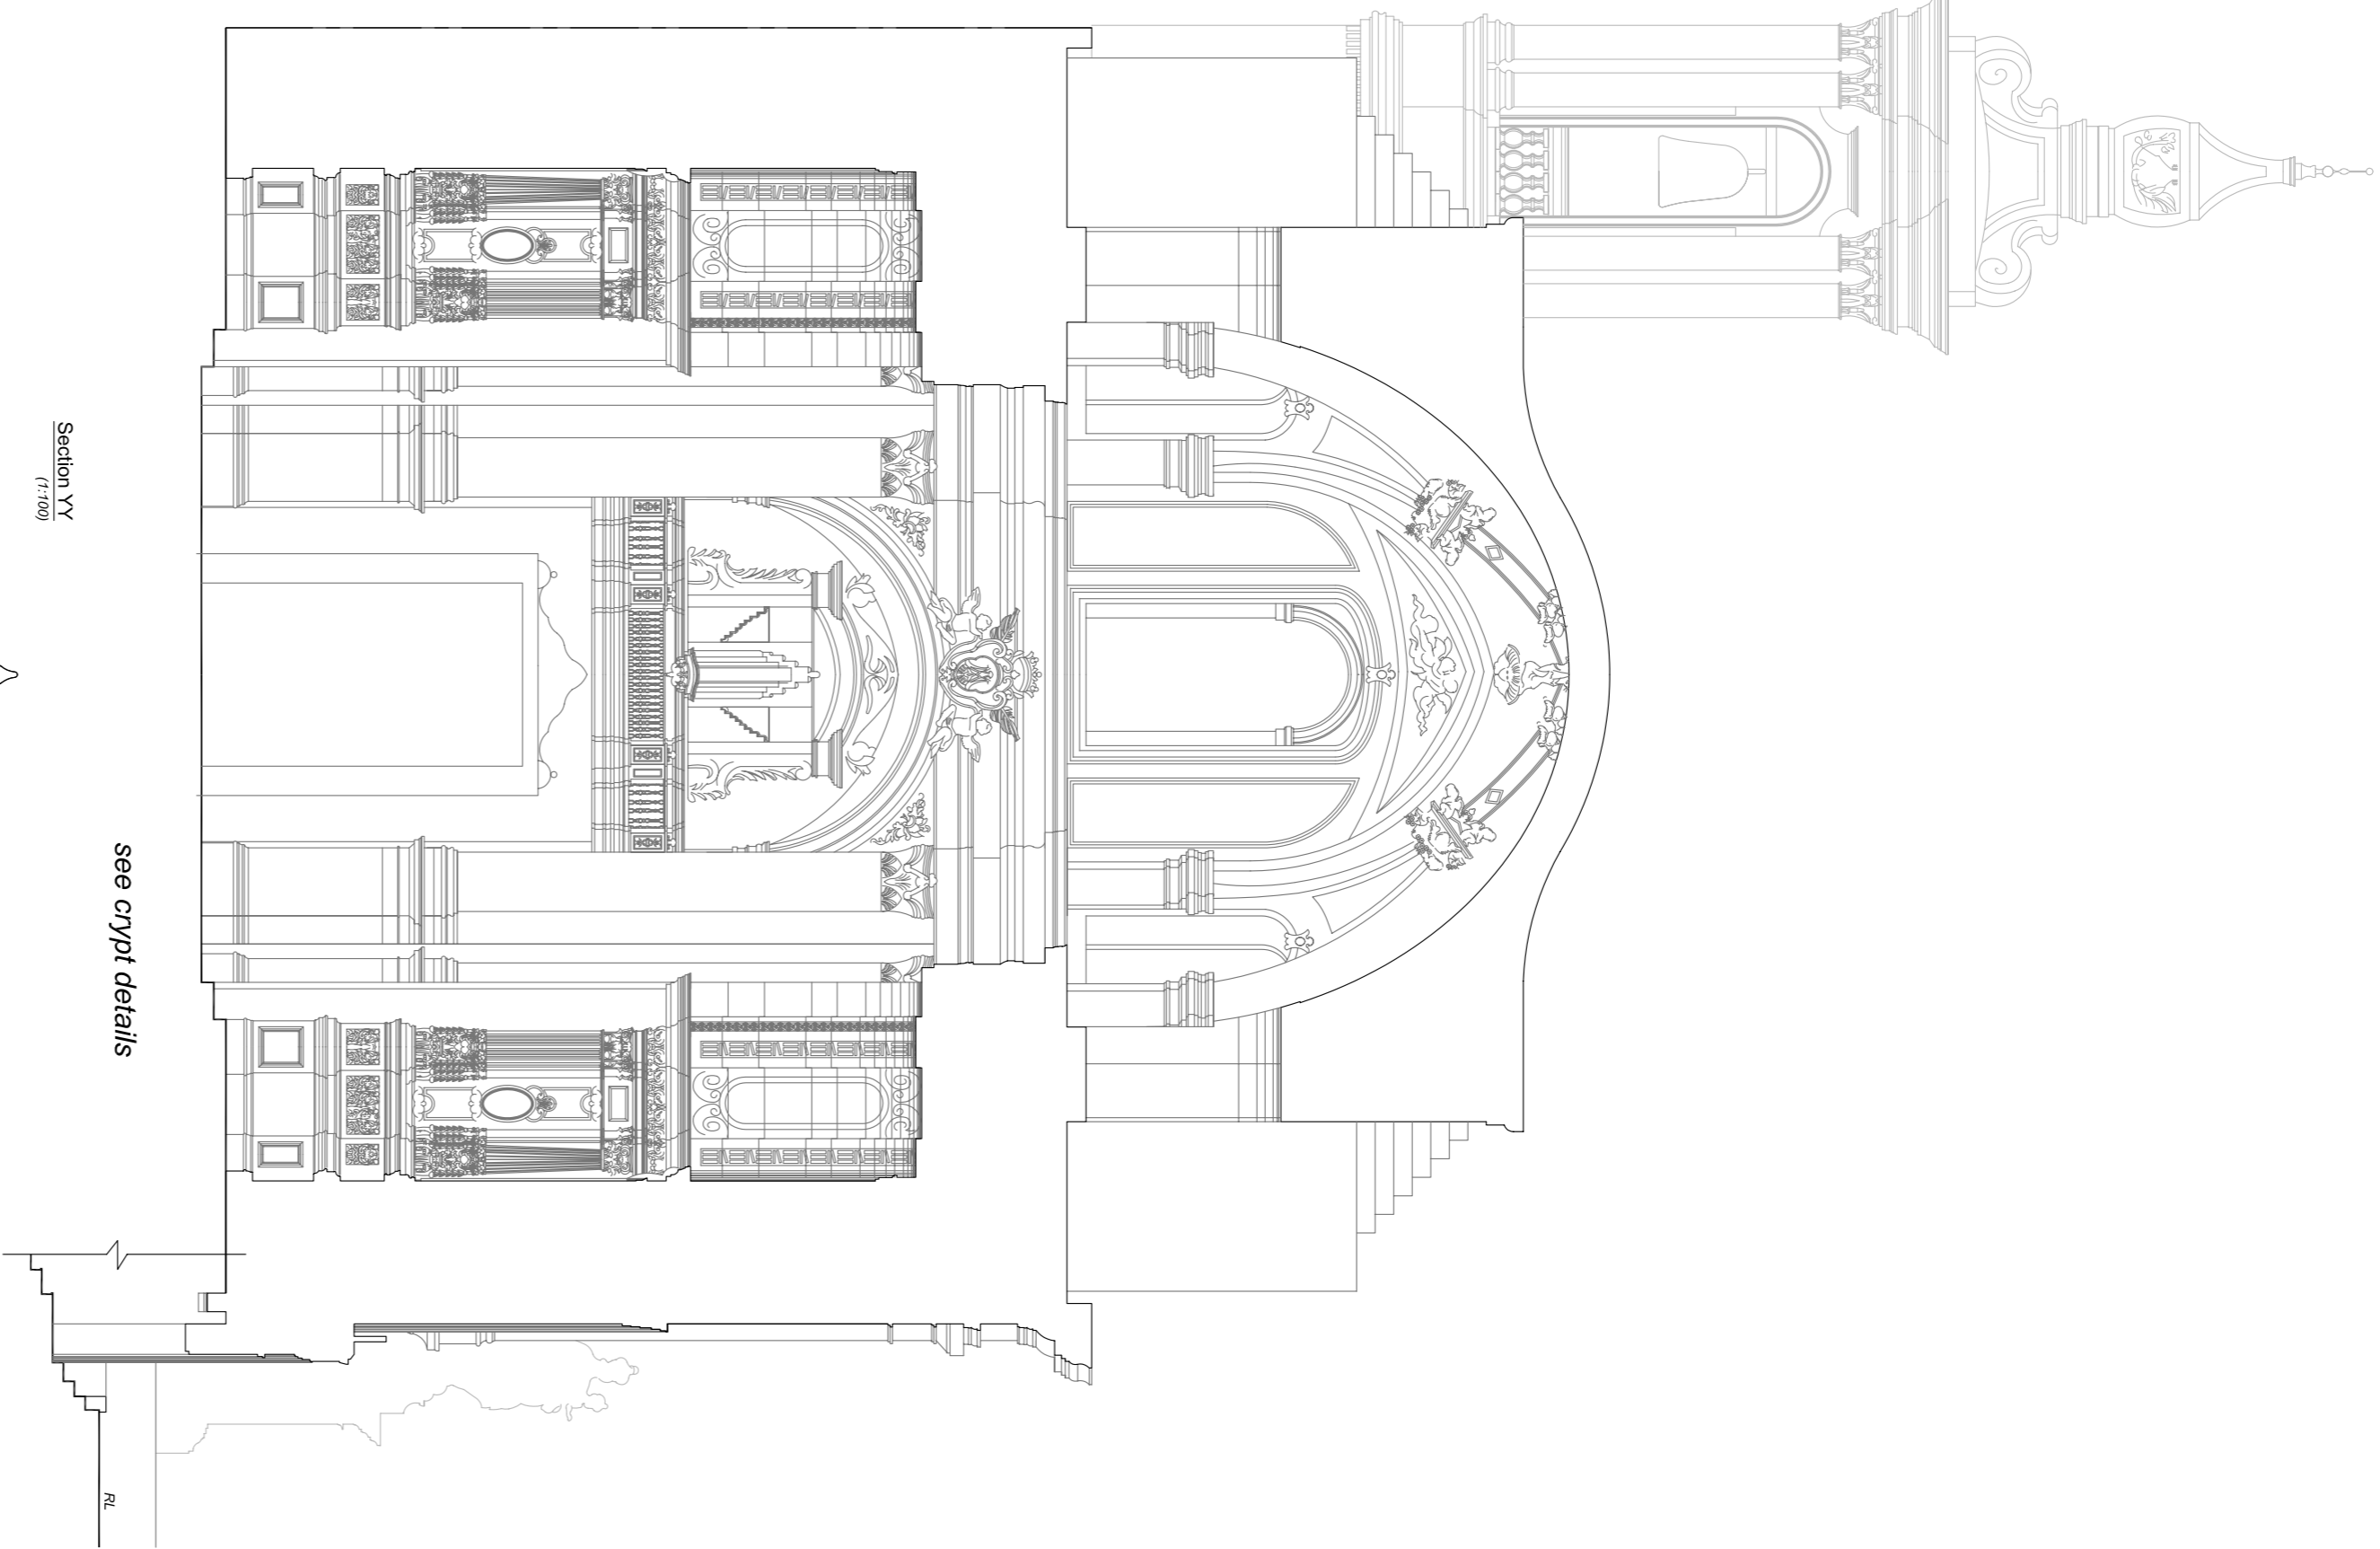

Section YY
(1/100)


see crypt details

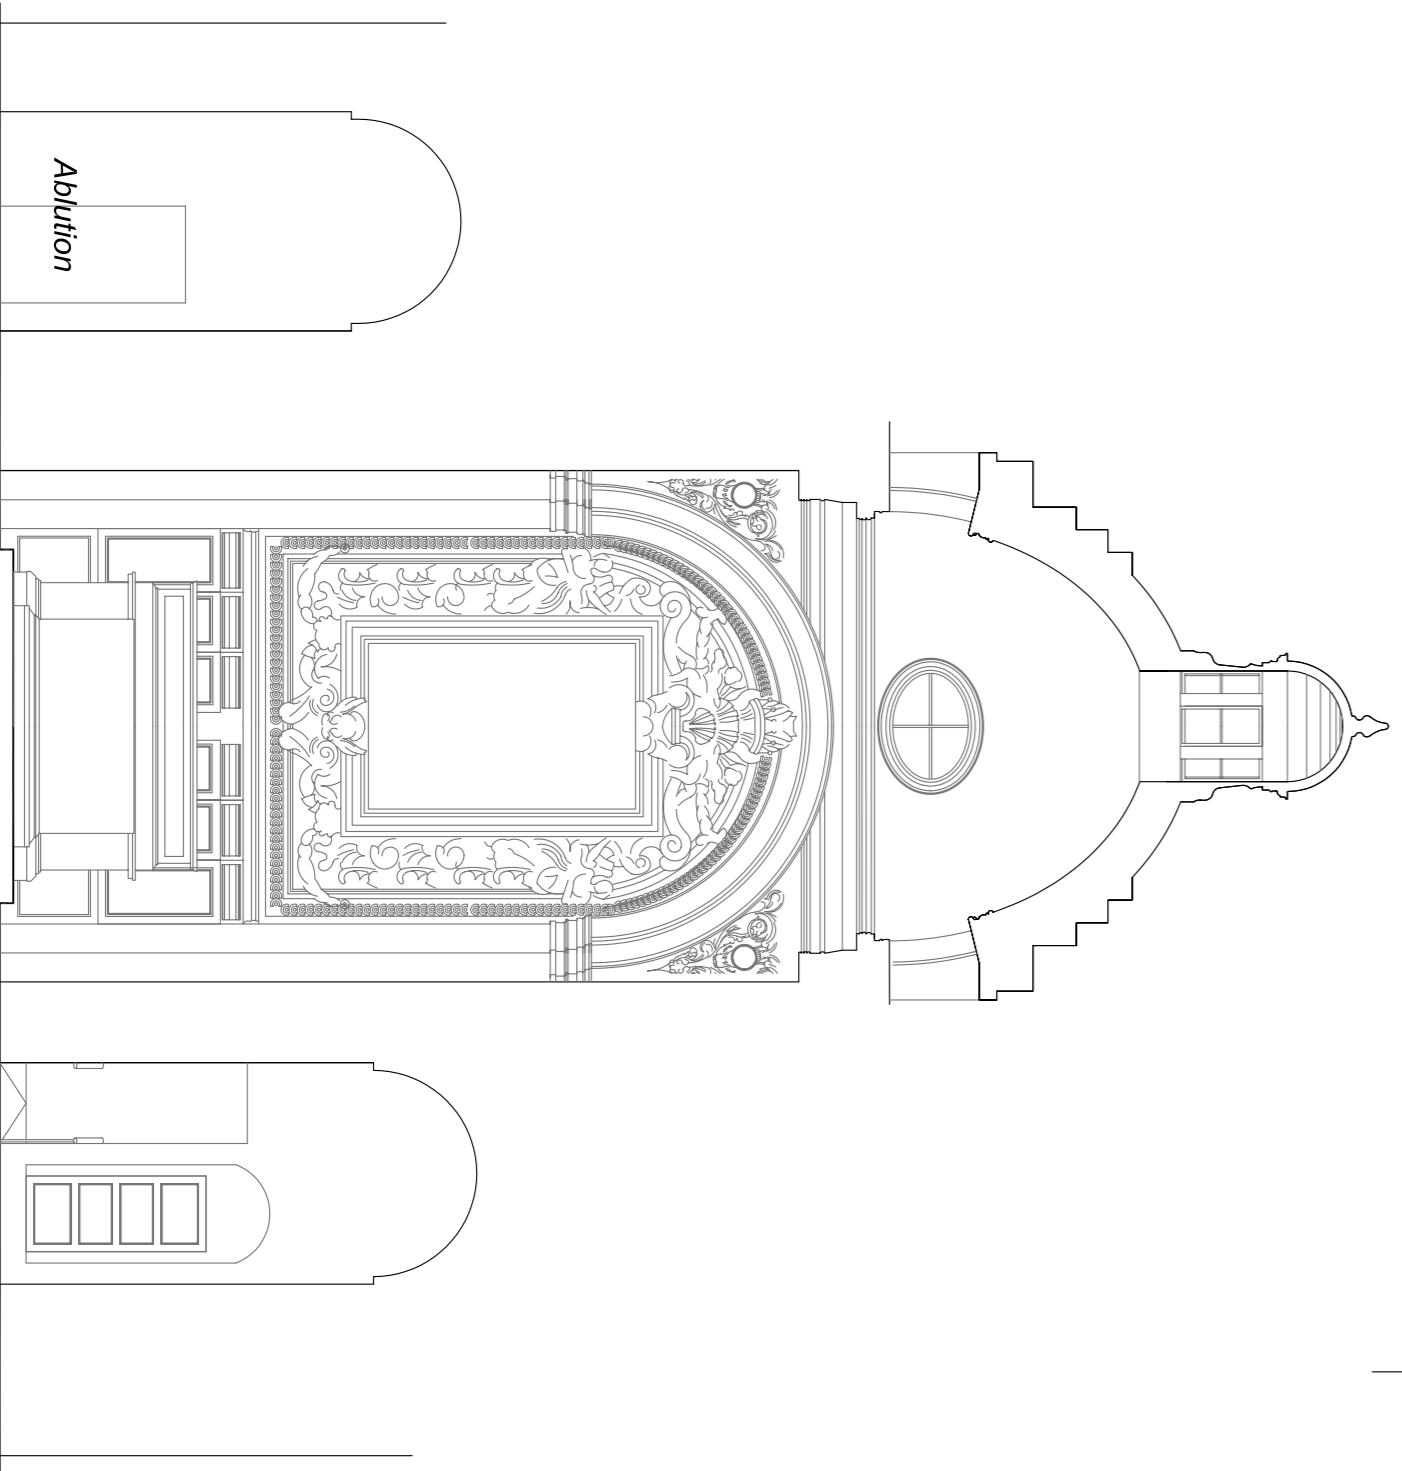


Section AA
(1/100)

Addition

see Sacristy details

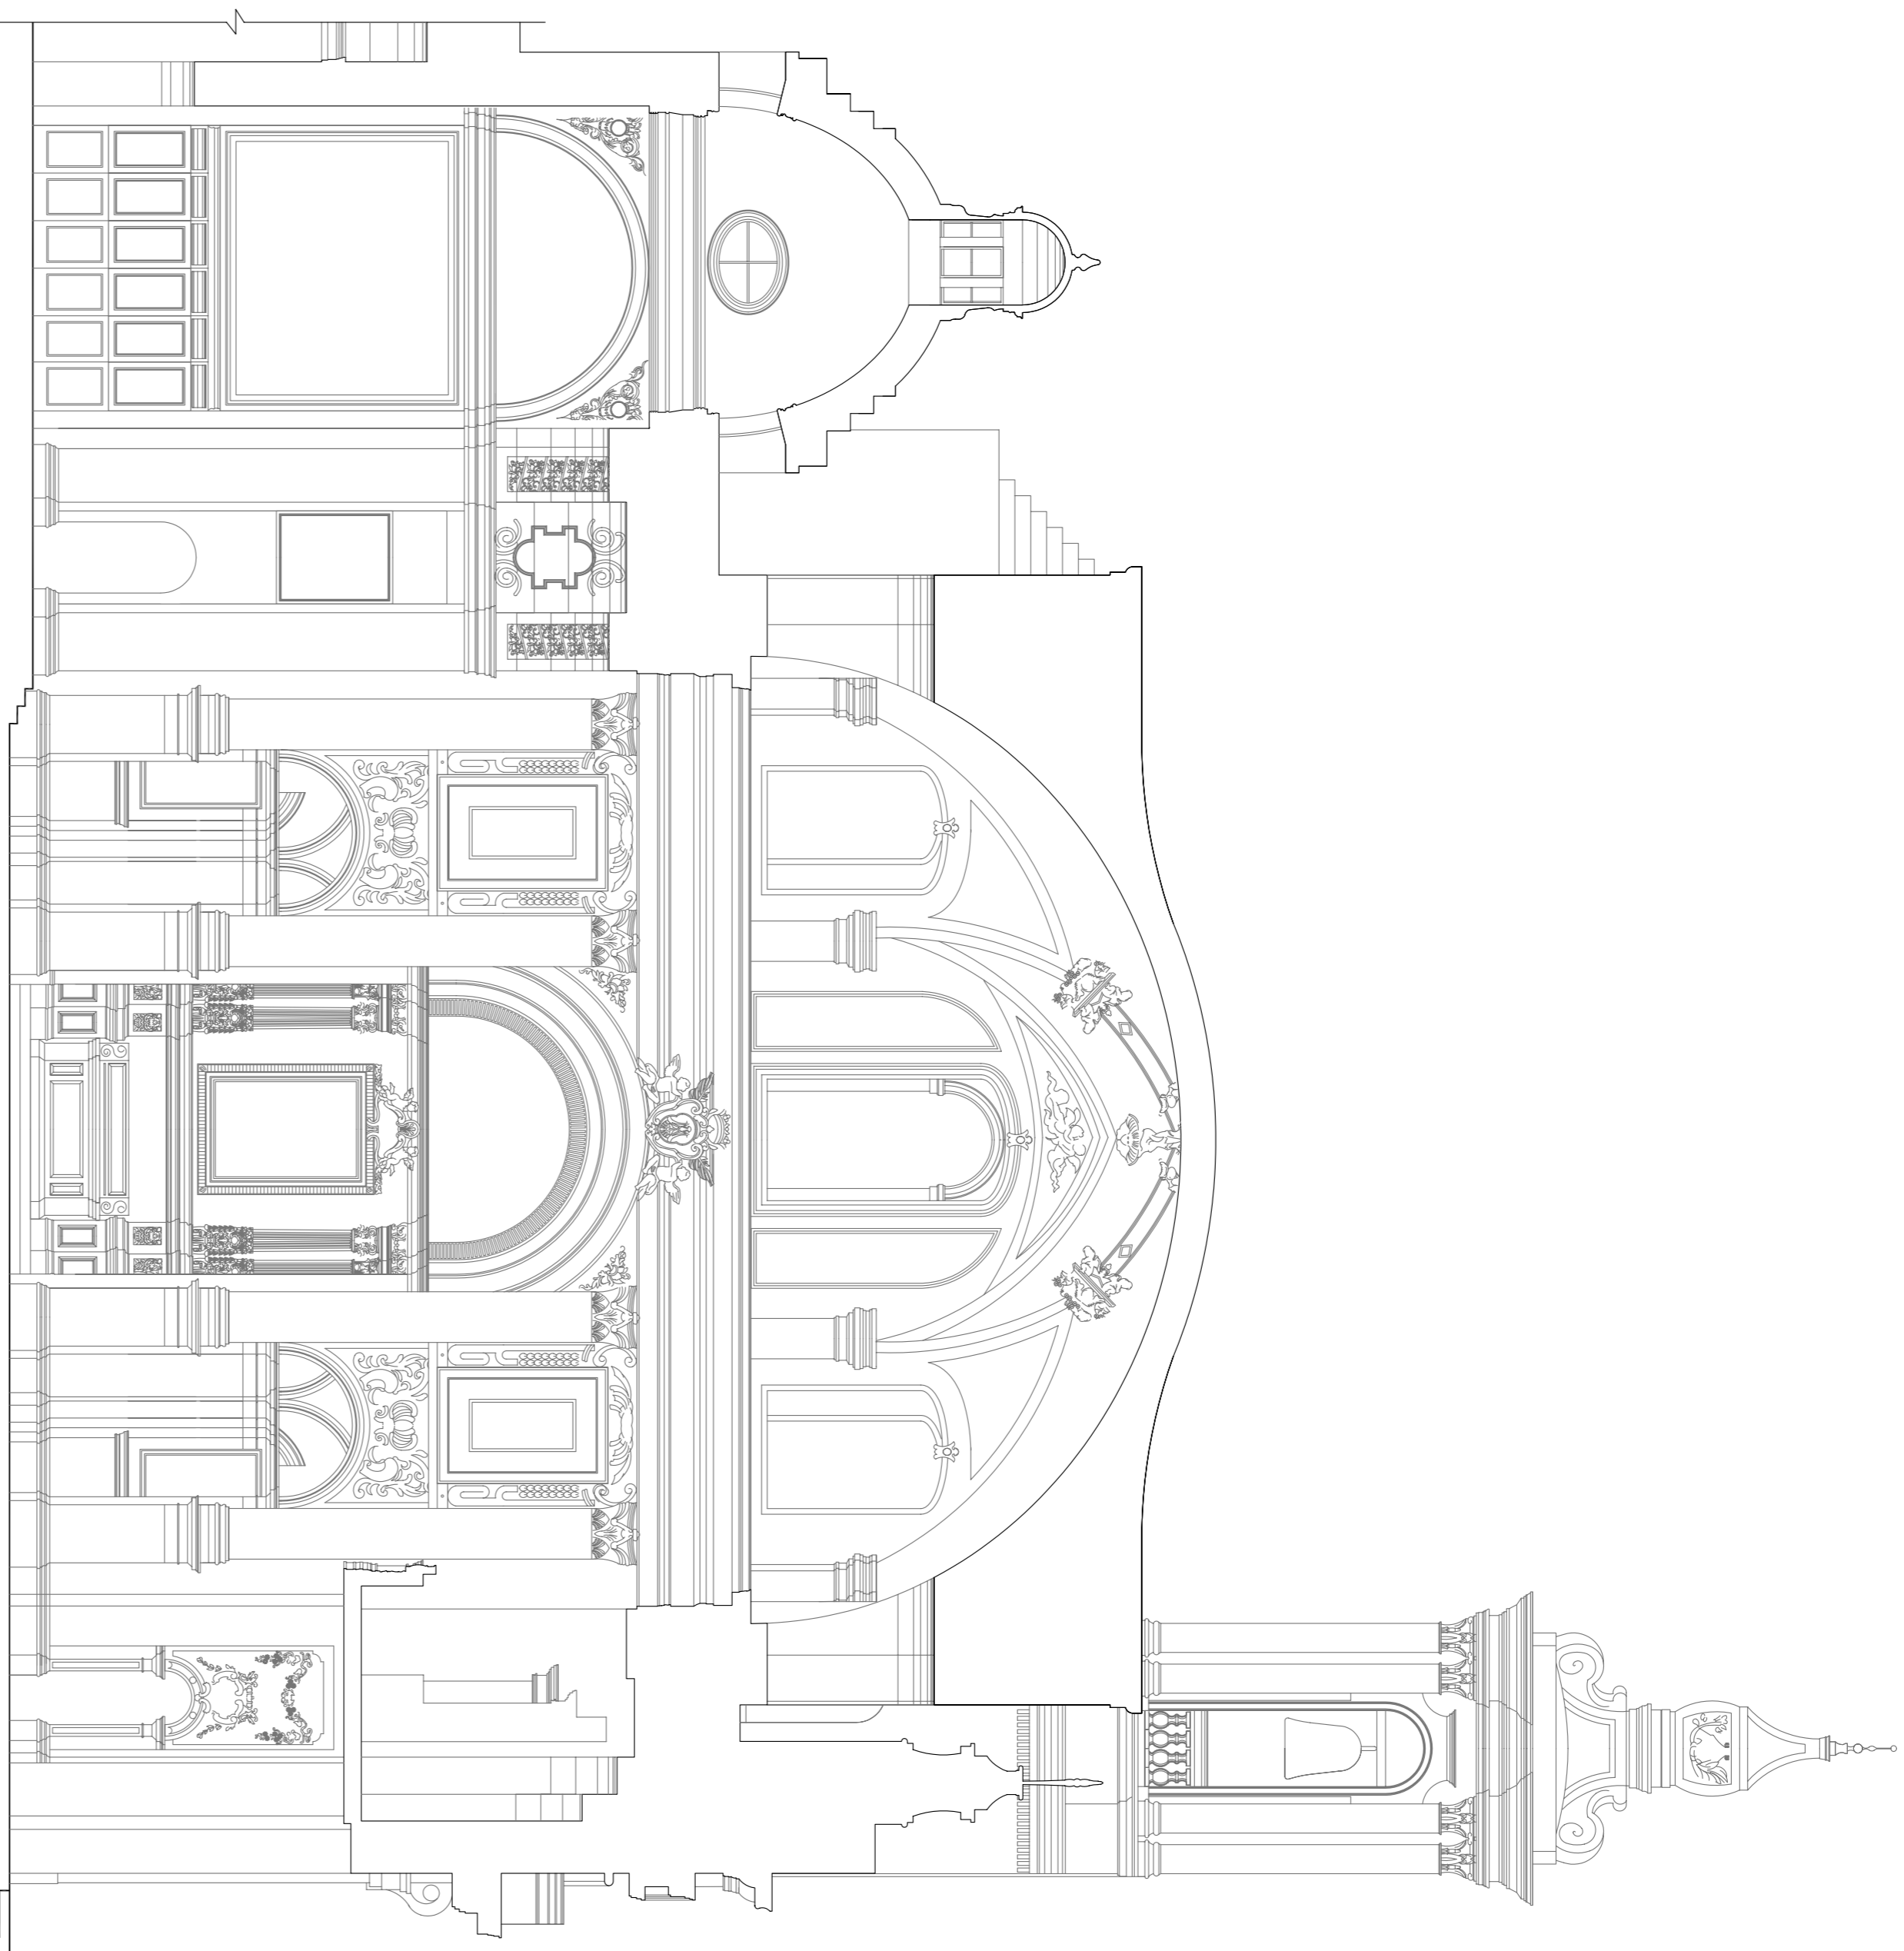

Section XX
(1/100)

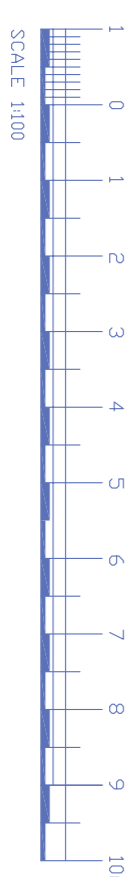

SCALE 1:100

Architecture, Planning, Engineers
Project Managers

JOHN B. FARUQIA & C.E.
 707 Jester's Valley Rd,
 Niles, MSO 13
 Tel: 21484734 Fax: 21498853
 website: <http://www.johnfaruqia.com>

SIGNATURE
 John B. Faruqia & C.E.

DRAWING DETAILS		Project	
Drawing Title	Longitudinal (YY) and Transverse (XX) section	Project	Carmelite Church
Drawing No	F-350	Location	Melita
Scale	1:100	Checked	jf
		Drawing No	2
		REV	-
		Date	25-11-2011

REVISION	ISSUE
Rev.	Date

NOTES

Copyright Act/Chapter 415 of the Laws of Malta applies in as far as measured works and their reproduction thereof are concerned