
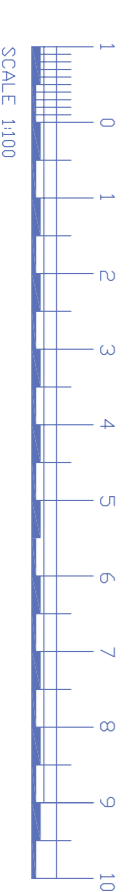
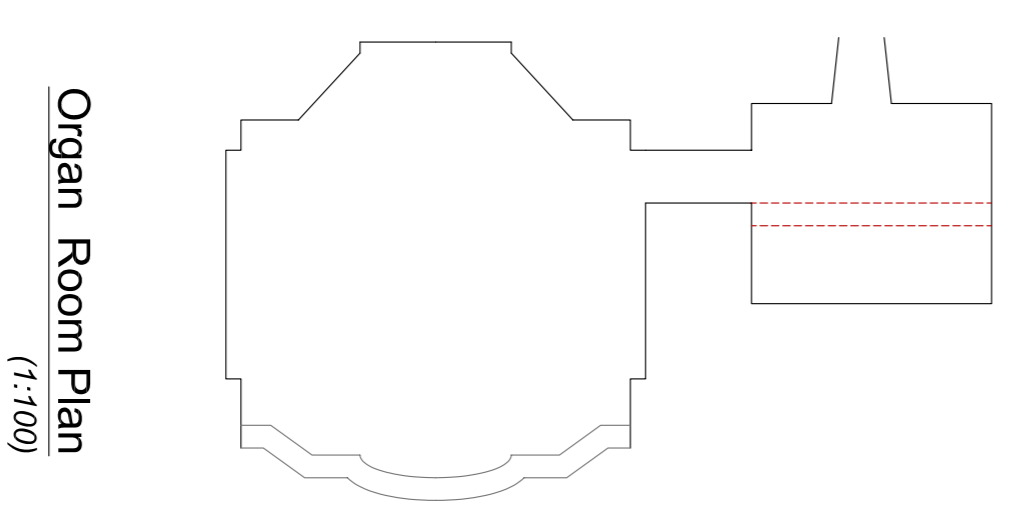


St. Peter street

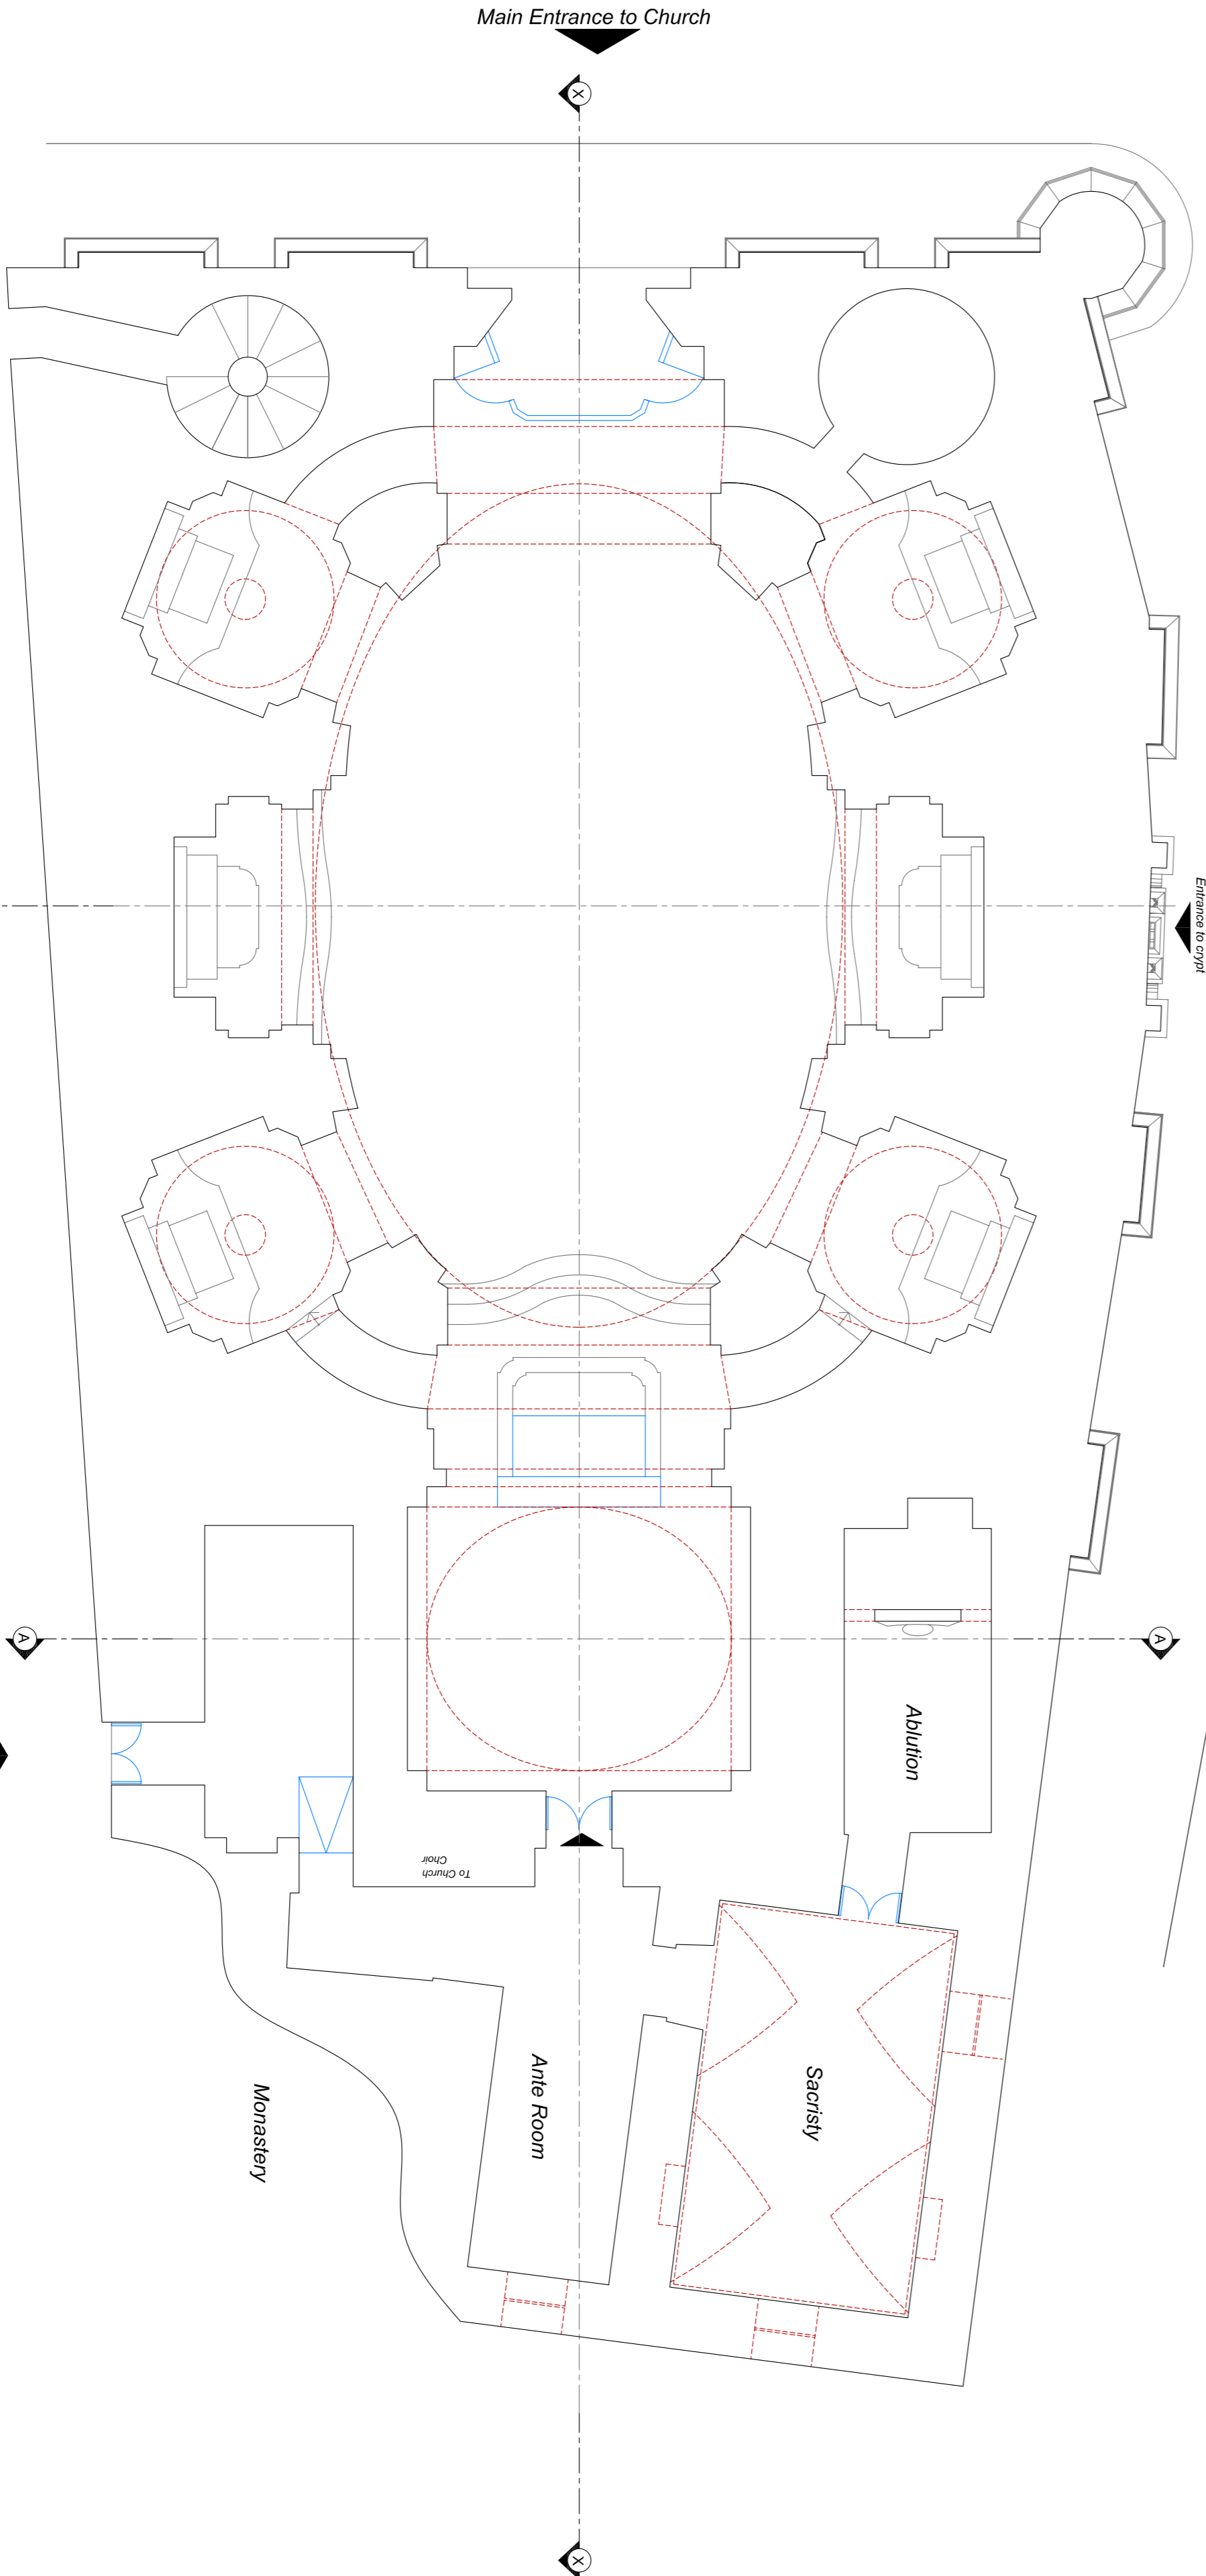

Architects, Planners, Engineers
Project Managers

JOHN B. FARBUJQA A. & C.E.
"Our Jesus' Valley Rd,
Niles, MSO 13

Tel: 21484734 Fax: 21498853
website: <http://www.johnbfarbuja.com>

SIGNATURE
John B. Farbuja A & C.E.

DRAWING DETAILS

Drawing Title	Project
Church, Roof & Organ	Carmelite Church
Client	Location
Balcony Plans	Maria
Drawn By jam	Checked jf
Drawing Ref F-350	Date 25-11-2011
Scale 1:100	REV

REVISION ISSUE

Rev.	Date	Description

NOTES

Copyright Act (Chapter 415 of the Laws of Malta) applies in as far as measured works and their reproduction thereof are concerned